




BOATDECK 11070 CAPTAINSDECK 13670 BRIDGEDECK 16270 TOPDECK 20170

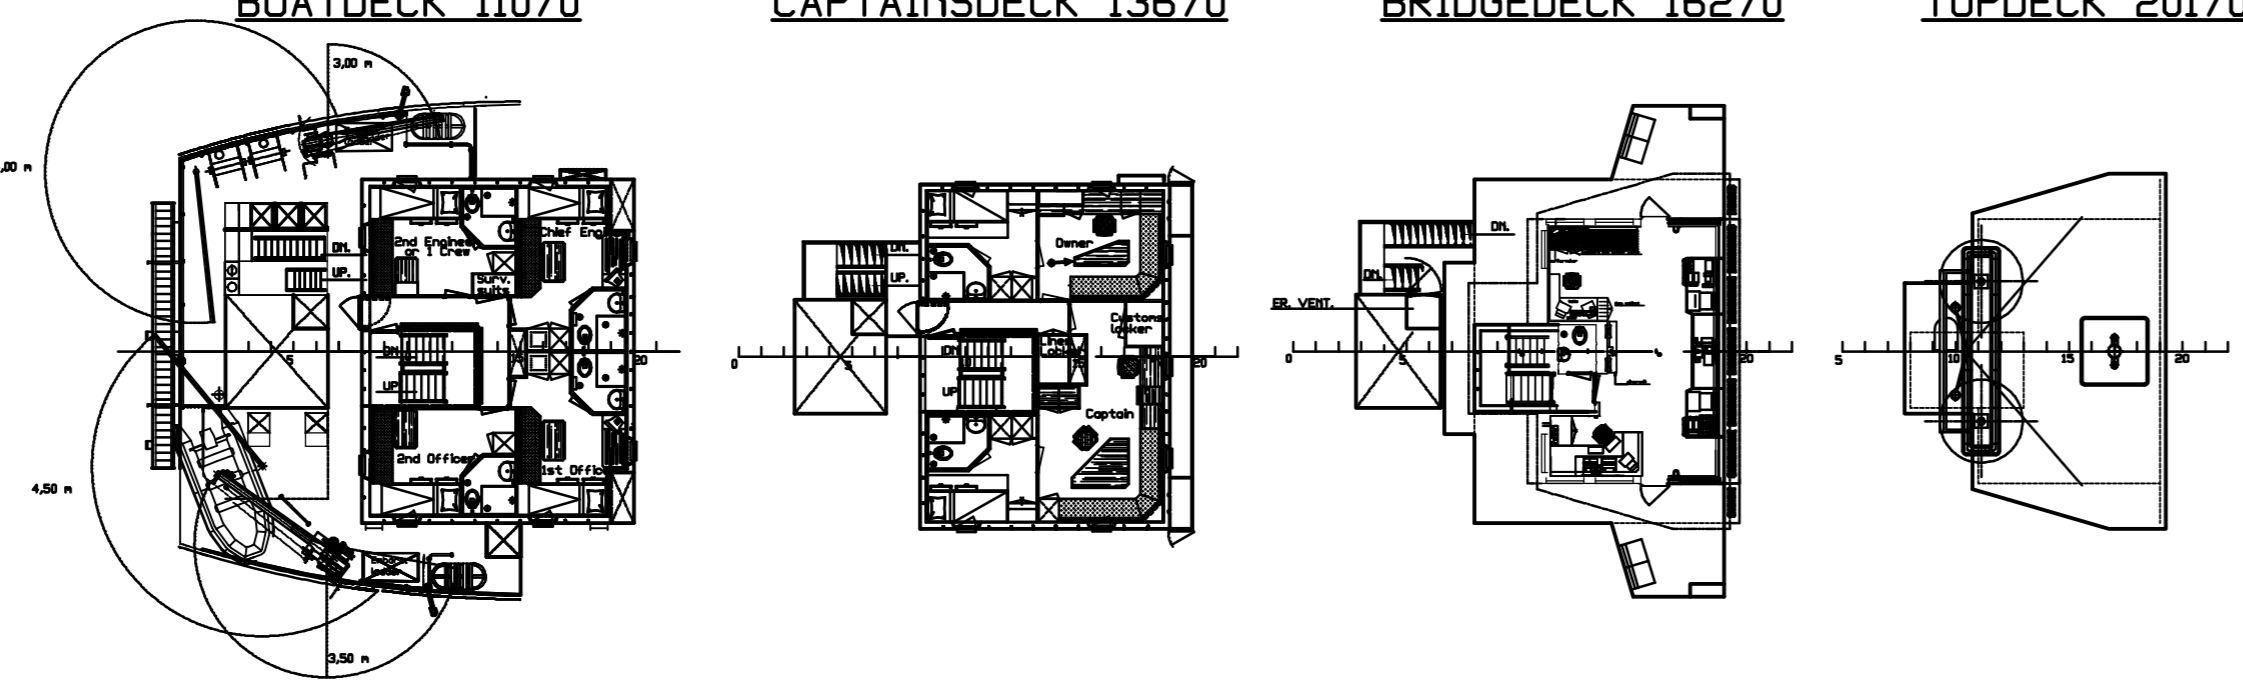


PROFILE

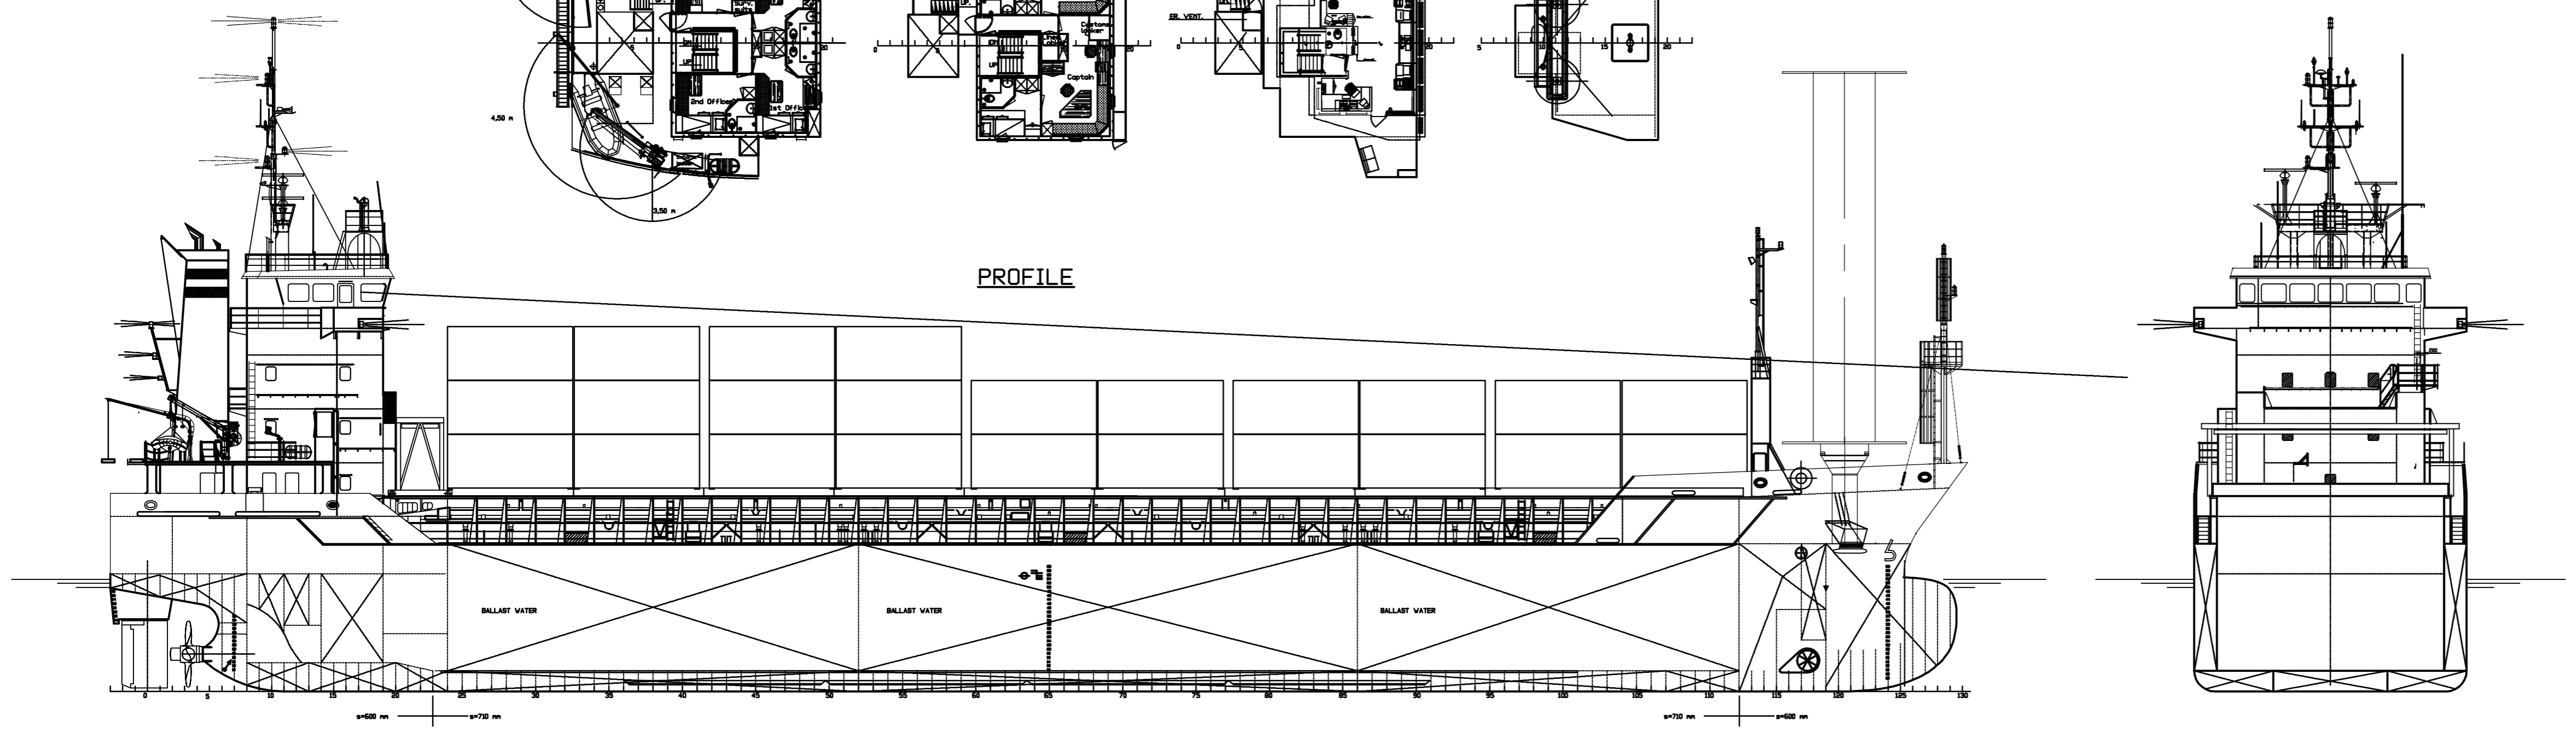


POOPDECK 8470 HATCHES FORECASTLEDECK

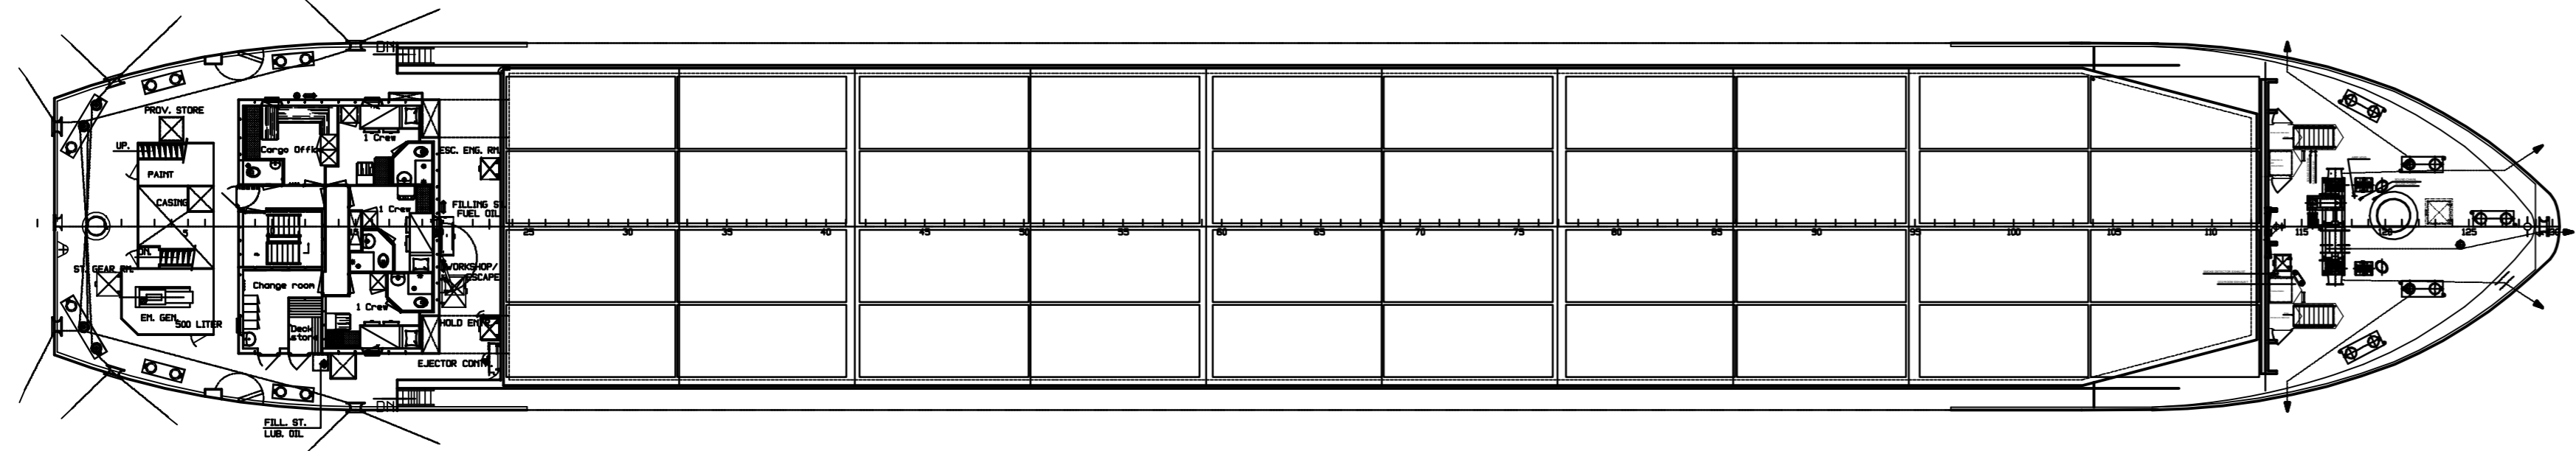

LOWERED MAINDECK 5700 MAINDECK

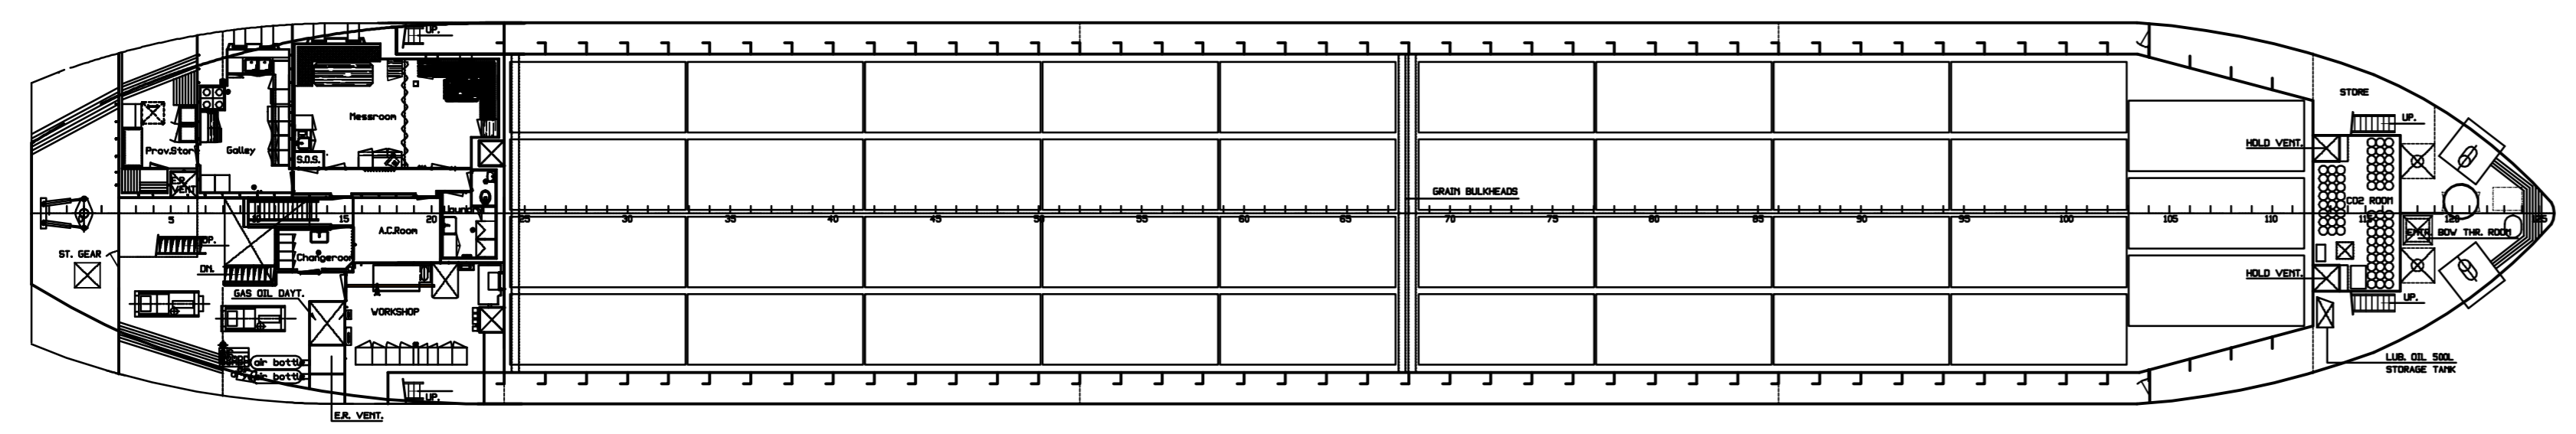

TANKTOP

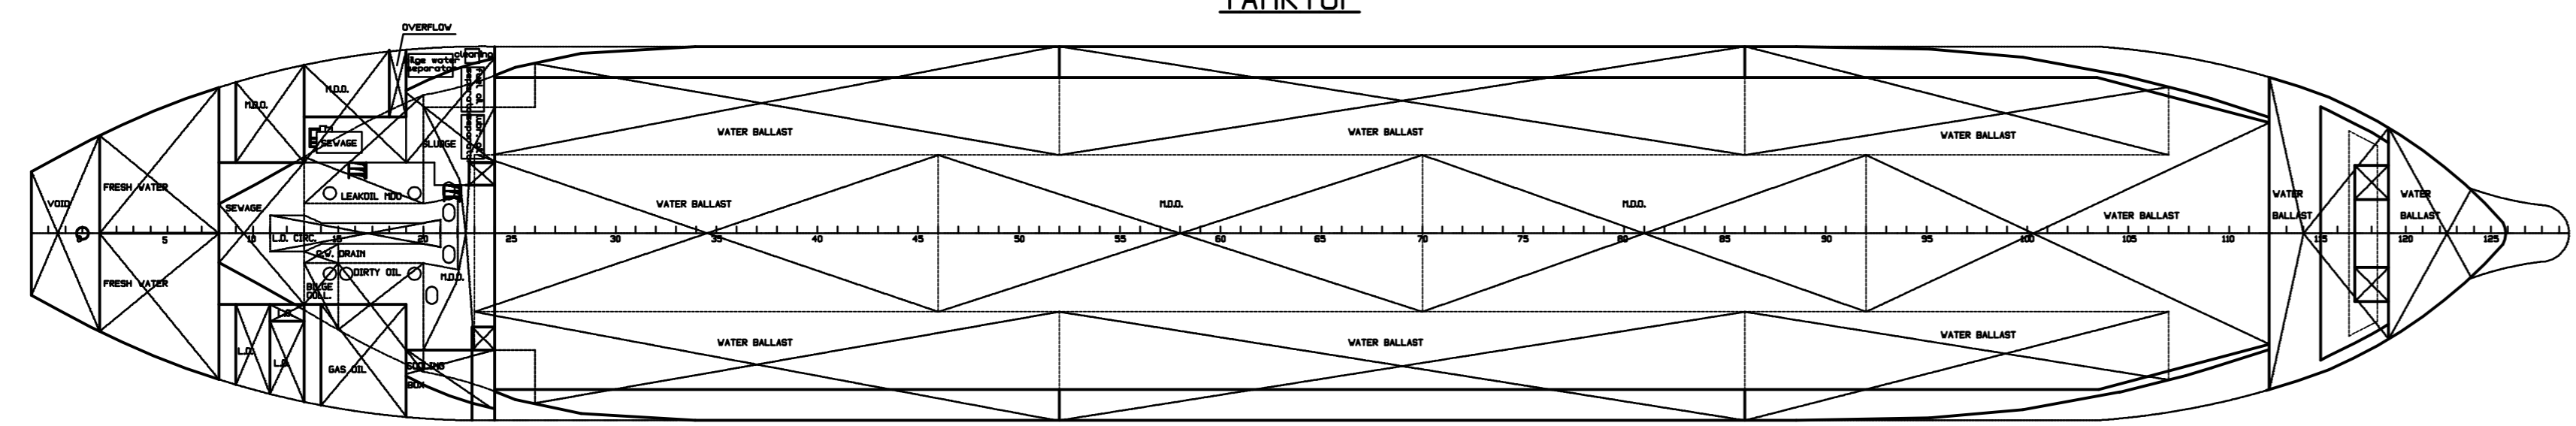

**MAIN DIMENSIONS**  
 LENGTH OVER ALL 89,77 m  
 LENGTH BETWEEN PERPENDICULARS 84,99 m  
 BREADTH MOULDED 13,17 m  
 DEPTH TO MAINDECK 7,15 m  
 DRAUGHT 5,68 m

C					D				
A	Rotor foundation and signal mast updated	24.05.2016	DGer	B					
REV.	ALTERATION	DATE	NAME	REV.	ALTERATION	DATE	NAME		
<b>abh</b> INGENIEUR-TECHNIK GMBH Heeselder 51-76 28173 Emden Tel. +49 4291 9271-0 Fax +49 4291 9271-26 e-mail: abh@abh-enden.com www.abh-enden.com		2015 DATE NAME Bearb. 10.11. WDUJ Gepr. Norm	THIS DRAWING MAY NOT BE COPIED NOR HANDED OVER TO THIRD PARTIES OR COMPETITORS WITHOUT OUR WRITTEN CONSENT.	DRAWING NO. <b>1578-0001</b>					
AREA	SCALE	General Arrangement Plan		NO. OF SHEETS 1	SHEET NO. 1	CLASS	REV. A		
SIZE	1:200			PART LIST OF MAT					
WEIGHT									